

NOTES:

FOR FULL FLOOR FRAMING SPECIFICATIONS REFER TO STRUCTURAL DRAWINGS
FOR FLOOR SHEATHING AND NAILING REFER TO STRUCTURAL DRAWINGS
LOWER ROOF FRAMING SHOWN ON LOWER ROOF FRAMING PLAN
PROVIDE CONTINUOUS HANDRAIL FOR STAIRWAY WITH 4 OR MORE RISERS

PROJECT NOTE:

ALL BATHROOM WALL COVERING SHALL BE CERAMIC TILES TO 8'-0" ABOVE DRAIN AT SHOWERS OR TUB WITH SHOWERS. U.N.O. MATERIALS OTHER THAN STRUCTURAL ELEMENTS TO BE MOISTURE RESISTANT.

APR. 1, 2005 - FOR ESTIMATE

JUN. 3, 2005 - FOR ENGINEERINGS

JUN. 16, 2005 - FOR REVIEW

JUL. 21, 2005 - FOR PERMIT

AUG. 03, 2005 - FOR PERMIT

AUG. 15, 2005 - FOR CROOKED PINES REVIEW

AUG. 22, 2005 - FOR GRADING AUTHORIZATION APPLICATION

AUG. 24, 2005 - FOR PLAN CORRECTIONS

AUG. 26, 2005 - FOR CLIENT REVIEW

AUG. 30, 2005 - FOR CROOKED PINES REVIEW

SEP. 08, 2005 - FOR PLAN CHECK RESPONSE

GENERAL NOTES

1. DRAWINGS ARE THE PROPERTY OF HEARTWOOD LOG & TIMBER DESIGN INC. AND THE ORIGINAL LINCOLN LOG HOMES LTD. ANY UNAUTHORIZED USE IS STRICTLY PROHIBITED.
2. CONTRACTORS ARE RESPONSIBLE FOR CHECKING AND VERIFYING ALL DIMENSIONS. REPORT ALL INCONSISTENCIES TO HEARTWOOD LOG & TIMBER DESIGN INC. AND THE ORIGINAL LINCOLN LOG HOMES LTD. DO NOT SCALE FROM DRAWINGS.
3. CONFIRM ALL DETAILS NOT SHOWN WITH HEARTWOOD LOG & TIMBER DESIGN INC. AND THE ORIGINAL LINCOLN LOG HOMES LTD. NON-APPROVED DETAILS MAY BE REQUIRED TO BE CHANGED.
4. ANY SUBSTITUTION OF MATERIALS MUST BE APPROVED BY HEARTWOOD LOG & TIMBER DESIGN INC. AND THE ORIGINAL LINCOLN LOG HOMES LTD.

DRAWN BY: MB


APPROVED: MTA

DATE: JUL. 21, 2005

PLOT SIZE: D

SCALE: AS SHOWN

HEARTWOOD LOG & TIMBER DESIGN INC.
199 WOOLWICH STREET
GUELPH, ONTARIO, CANADA N1H 3V4
TEL: 519-829-1758
FAX: 519-829-3672
EMAIL: MAIL@DESIGNMA.COM

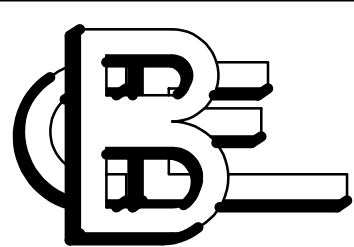


STRUCTURAL
BEADETTE CONSULTING ENGINEERS INC.
131 WEST MAIN
MISSOULA, MT. 59802
TEL: (406) 721-7315
FAX: (406) 542-8955
www.bcwebb.com

PROJECT:

CLEVELAND RESIDENCE
MAMMOTH LAKES, CA

FLOOR PLAN

A3

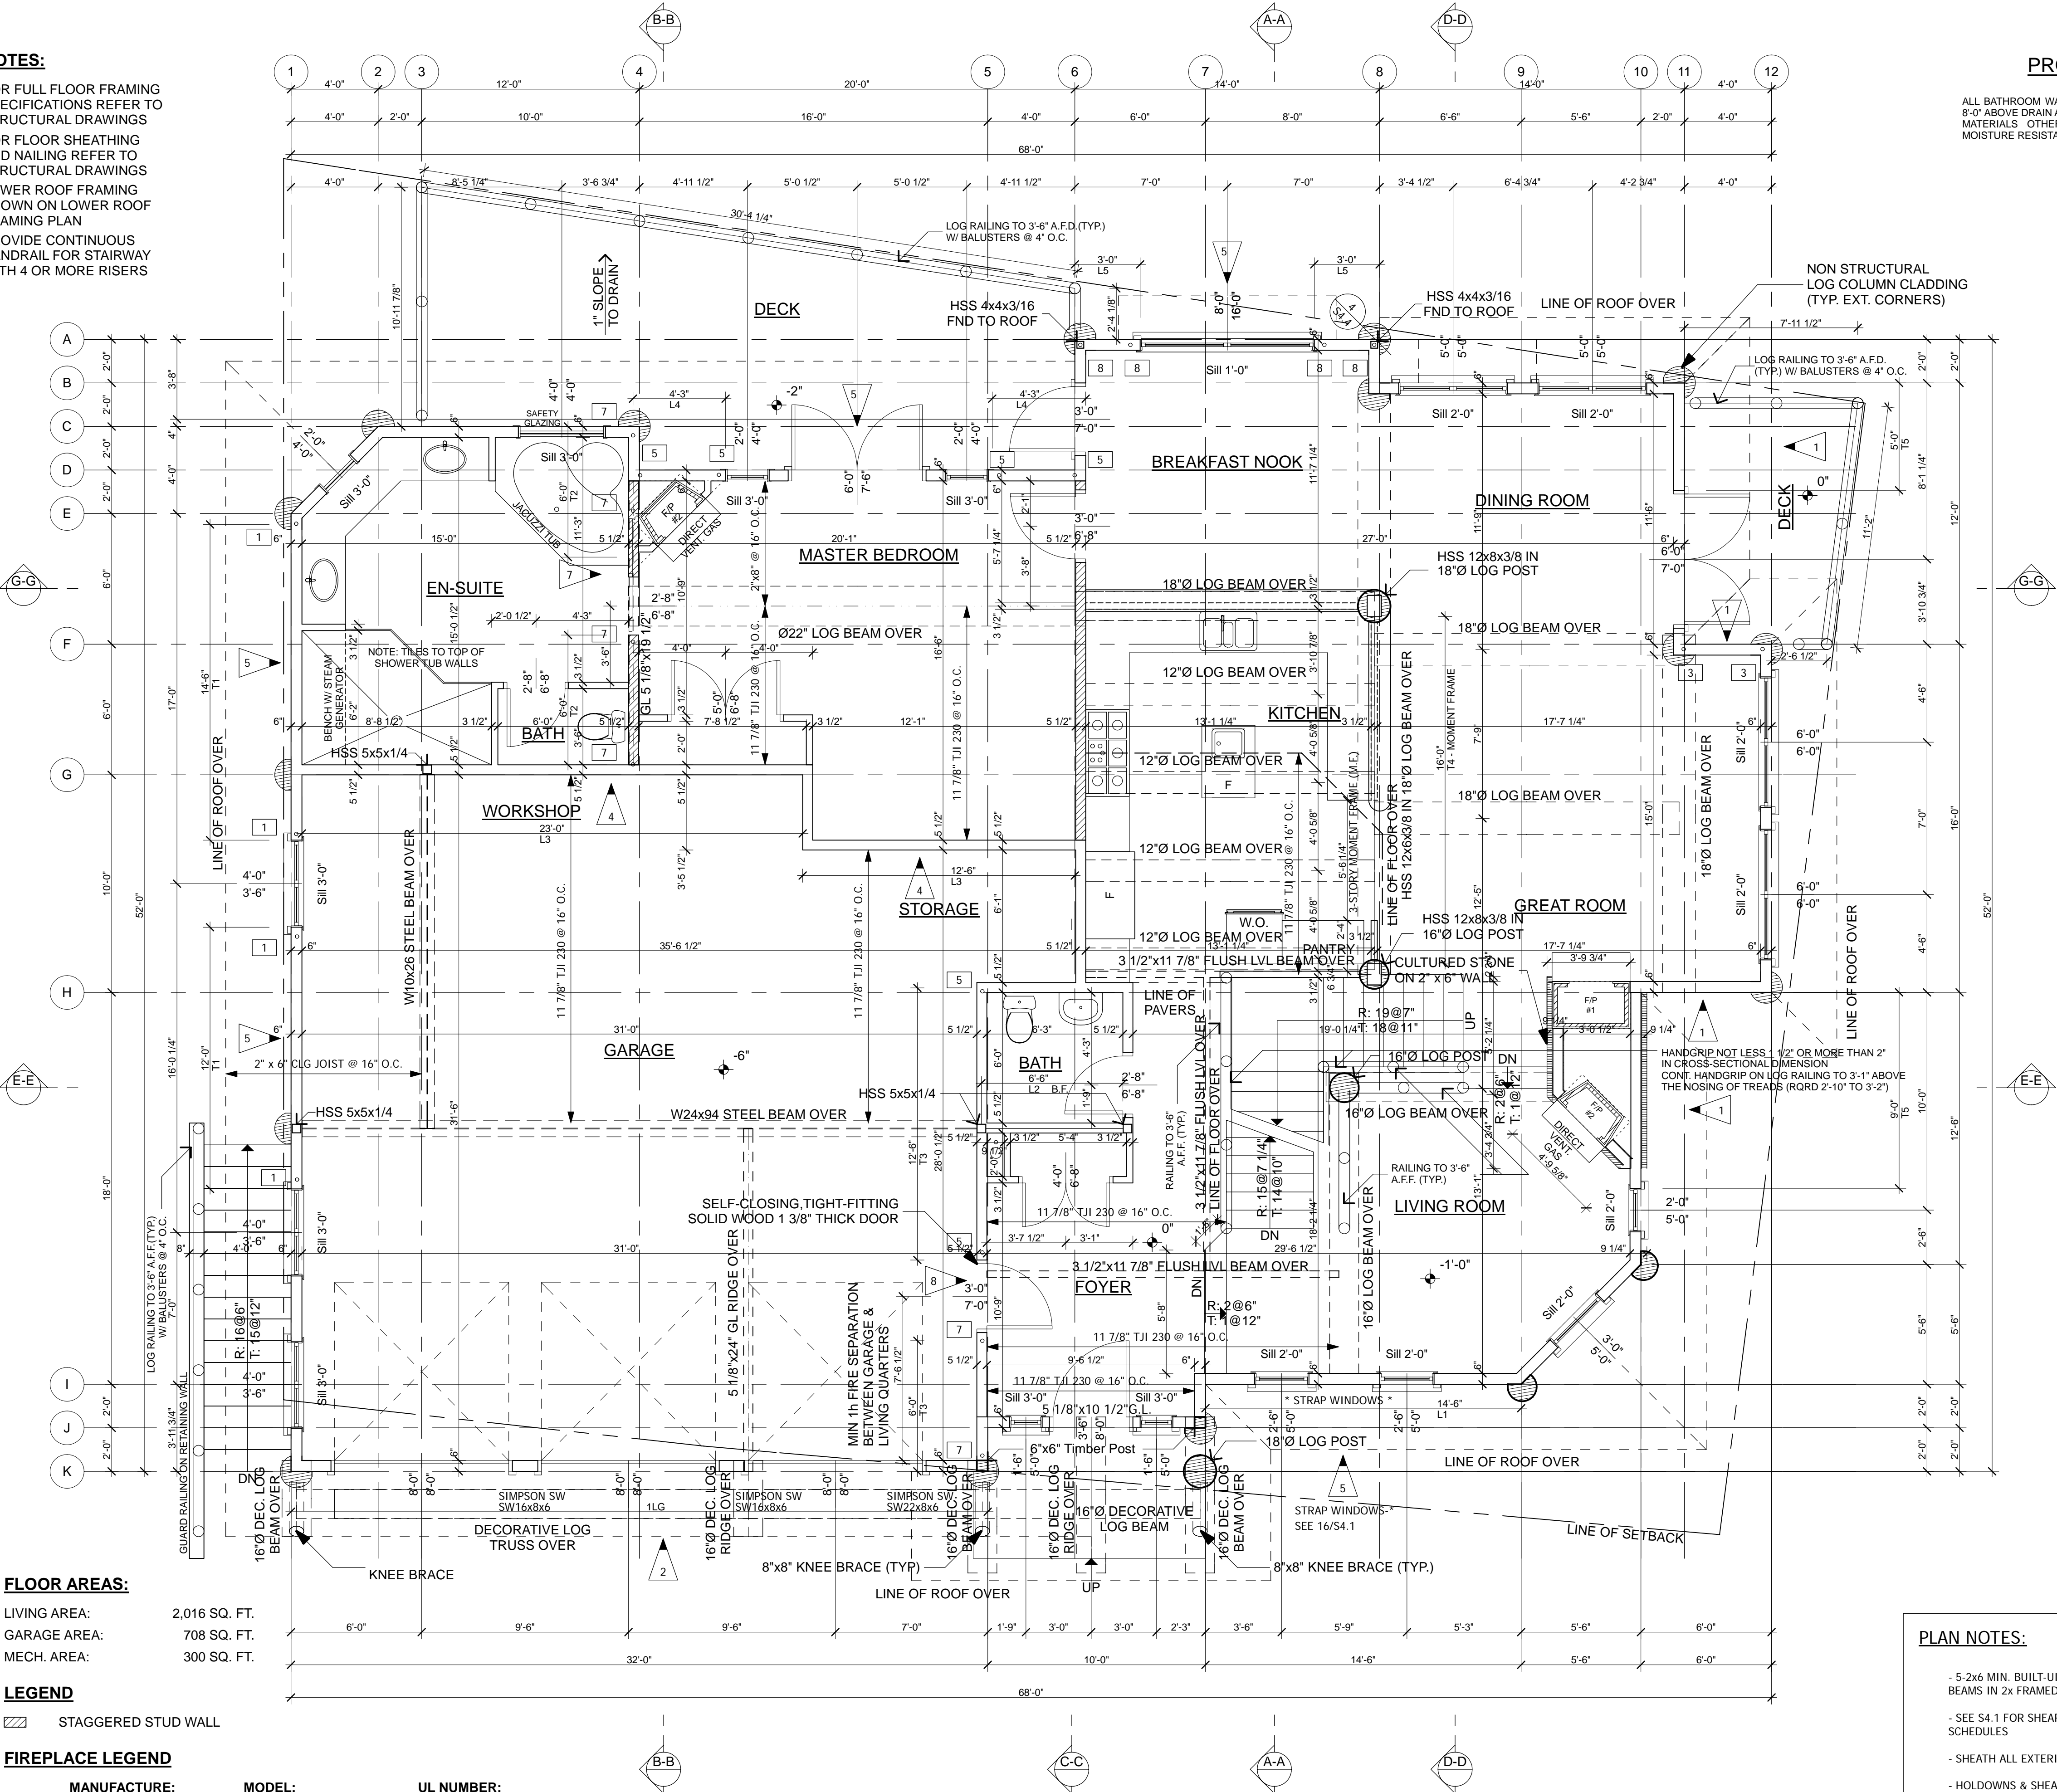

1
A3 Main Floor Plan
1/4" = 1'-0"