

**NOTES:**

MAIN FLOOR FRAMING  
SHOWN ON FOUNDATION  
PLAN  
PROVIDE CONTINUOUS  
HANDRAIL FOR STAIRWAY  
WITH 4 OR MORE RISERS

**PROJECT NOTE:**

ALL BATHROOM WALL COVERING SHALL BE CERAMIC TILES TO  
8'-0" ABOVE DRAIN AT SHOWERS OR TUB WITH SHOWERS. U.N.O.  
MATERIALS OTHER THAN STRUCTURAL ELEMENTS TO BE  
MOISTURE RESISTANT.

APR. 1, 2005 - FOR ESTIMATE

JUN. 3, 2005 - FOR ENGINEERINGS

JUN. 16, 2005 - FOR REVIEW

JUL. 21, 2005 - FOR PERMIT

AUG. 03, 2005 - FOR PERMIT

AUG. 15, 2005 - FOR CROOKED  
PINES REVIEWAUG. 22, 2005 - FOR GRADING  
AUTHORIZATION APPLICATIONAUG. 24, 2005 - FOR PLAN  
CORRECTIONSAUG. 26, 2005 - FOR CLIENT  
REVIEWAUG. 30, 2005 - FOR CROOKED  
PINES REVIEWSEP. 08, 2005 - FOR PLAN CHECK  
RESPONSE**GENERAL NOTES**

1. DRAWINGS ARE THE PROPERTY OF  
HEARTWOOD LOG & TIMBER DESIGN INC. AND  
THE ORIGINAL LINCOLN LOG HOMES LTD. ANY  
UNAUTHORIZED USE IS STRICTLY PROHIBITED.
2. CONTRACTORS ARE RESPONSIBLE FOR  
CHECKING AND VERIFYING ALL DIMENSIONS.  
REPORT ALL INCONSISTENCIES TO  
HEARTWOOD LOG & TIMBER DESIGN INC. AND  
THE ORIGINAL LINCOLN LOG HOMES LTD.  
DO NOT SCALE FROM DRAWINGS.
3. CONFIRM ALL DETAILS NOT SHOWN WITH  
HEARTWOOD LOG & TIMBER DESIGN INC. AND  
THE ORIGINAL LINCOLN LOG HOMES LTD.  
NON-APPROVED DETAILS MAY BE REQUIRED  
TO BE CHANGED.
4. ANY SUBSTITUTION OF MATERIALS MUST BE  
APPROVED BY HEARTWOOD LOG & TIMBER  
DESIGN INC. AND THE ORIGINAL LINCOLN LOG  
HOMES LTD.

DRAWN BY: MB


APPROVED: MTA

DATE: JUL. 21, 2005

PLOT SIZE: D

SCALE: AS SHOWN

HEARTWOOD LOG & TIMBER DESIGN INC.  
199 WOOLWICH STREET  
GUELPH, ONTARIO, CANADA N1H 3V4  
TEL: 519-829-1758  
FAX: 519-829-3672  
EMAIL: MAIL@DESIGNMA.COM

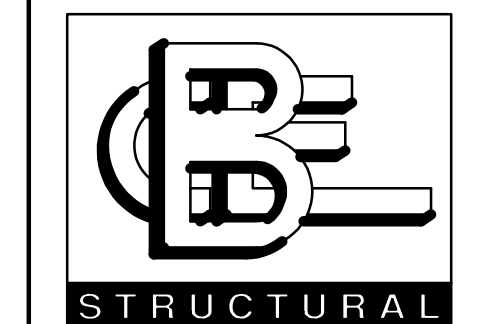


**BEAUDETTE CONSULTING  
ENGINEERS INC.**  
131 WEST MAIN  
MISSOULA, MT. 59802  
TEL: (406) 721-7315  
FAX: (406) 542-8955  
www.bcweb.com

PROJECT:

CLEVELAND RESIDENCE  
MAMMOTH LAKES, CABASEMENT PLAN  
MAIN FLOOR FRAMING

A2.1

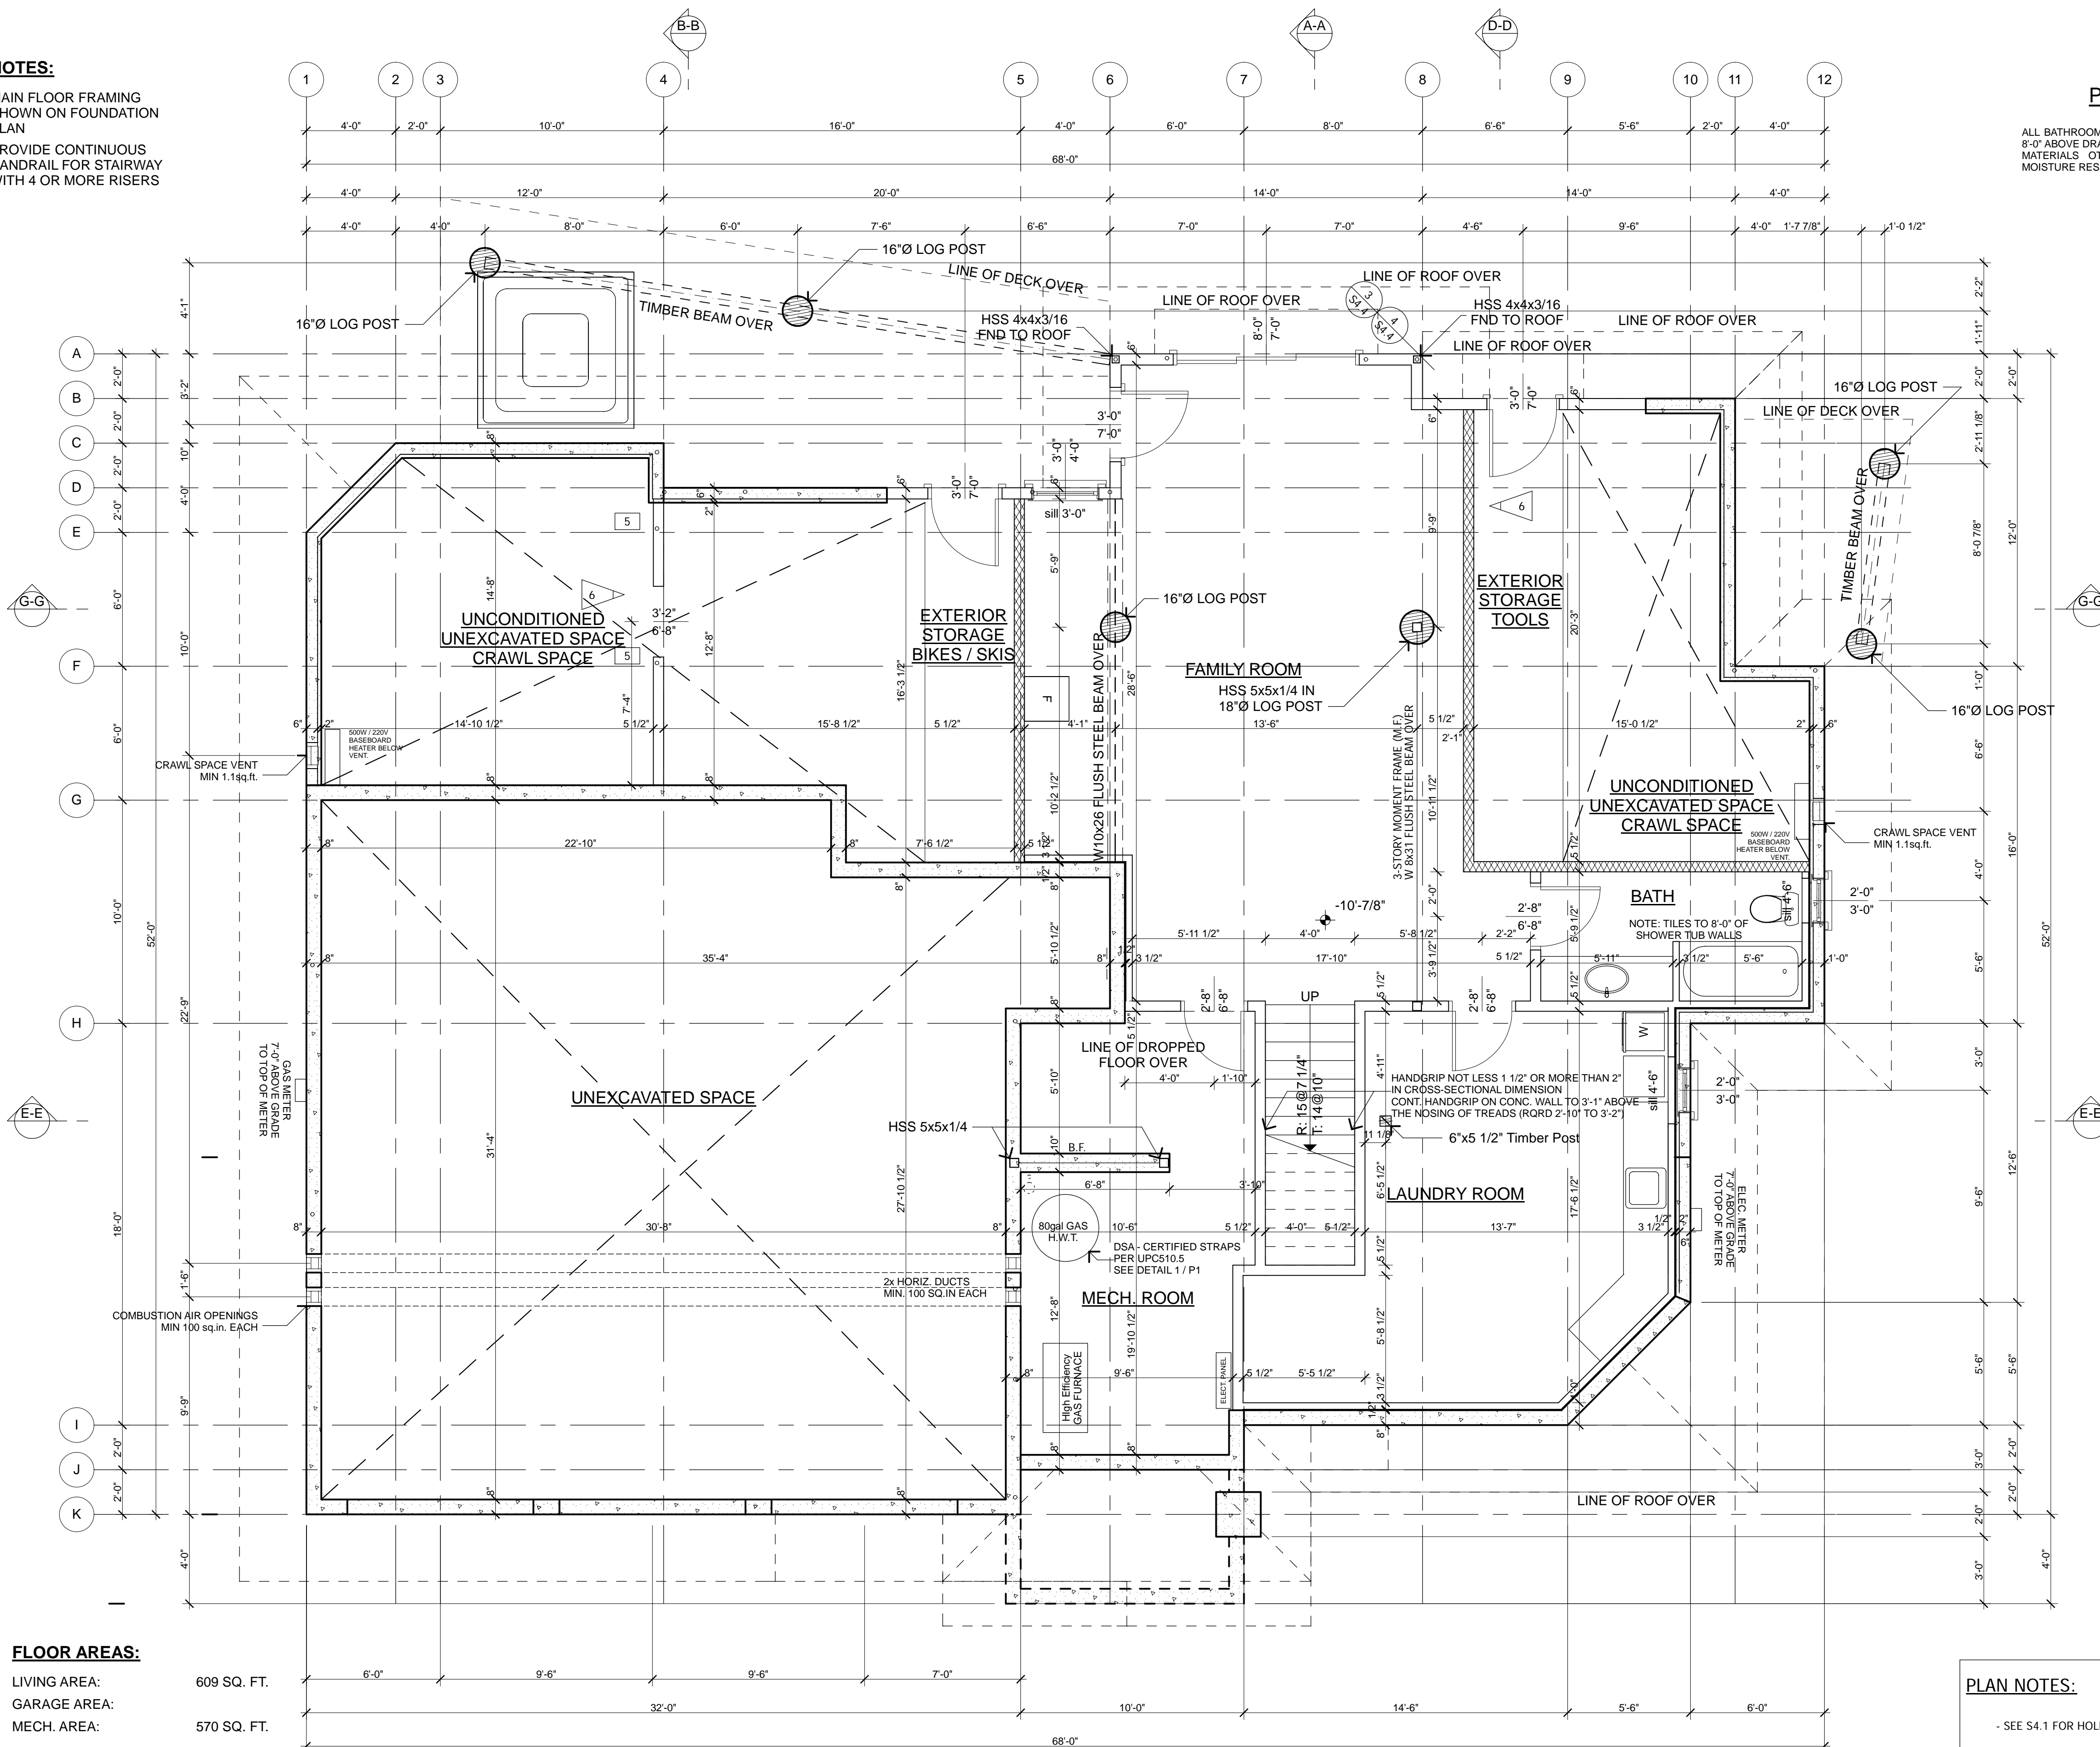

1 Basement Floor Plan  
A2.1 1/4" = 1'-0"